

**CP Clare**

Cherry Hill Industrial Park  
Beverly, Massachusetts

**RICHMOND**

THE RICHMOND GROUP  
87 Elm Street  
Hopkinton, Massachusetts

**B. J. McCarty, Inc.**

Consulting Engineers  
P. O. Box 935  
Centerville, Massachusetts

**Wastewater Treatment System**


Drawing No.: 96-1105  
Page No.: Page 1 of 2  
Revision: V 4.2

Date: 06/17/96  
Date Revised: 08/12/96

By: J. F. C.

**Concorp, Inc.**


2352 Main Street • P. O. Box 544  
Concord, Massachusetts 01742  
(508) 461-0012 • FAX: (508) 461-0015

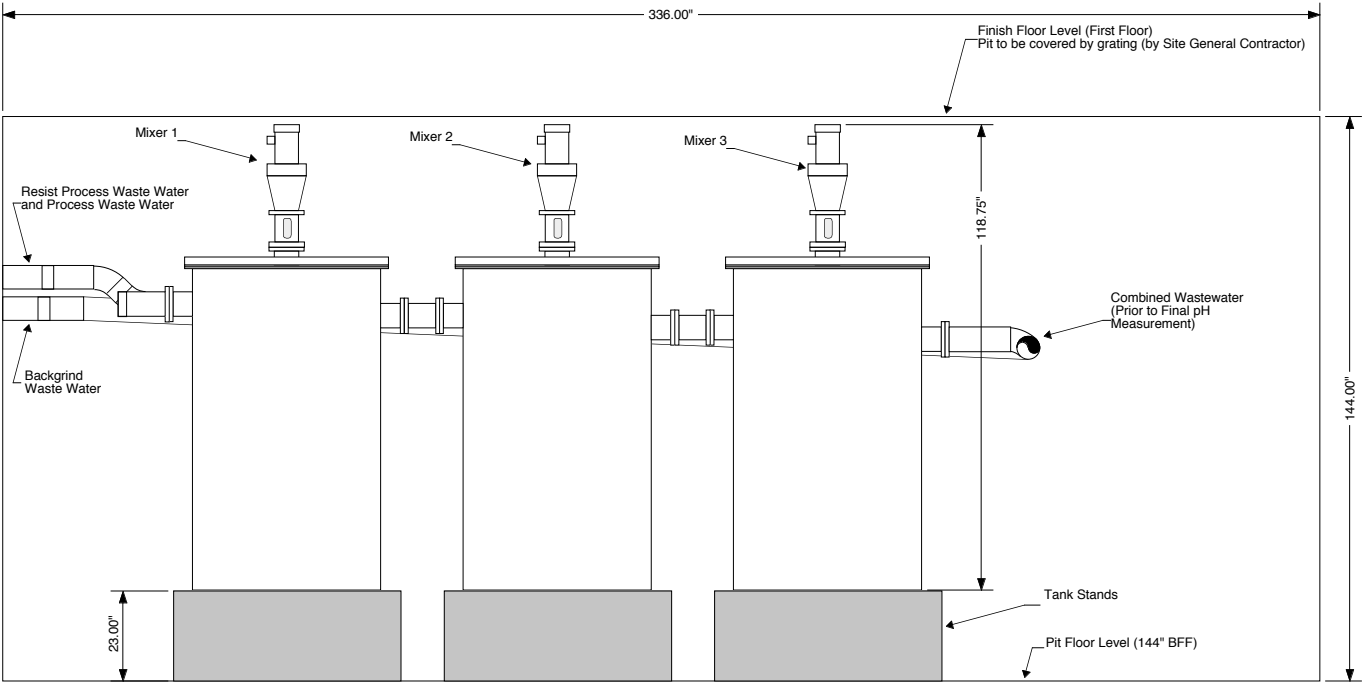

Pit Elevation Detail

Scale: 1/2" = 1 foot


Units shall be of corrosion-resistant material or of epoxy, PVC or polyurethane coated steel, or epoxy coated concrete.

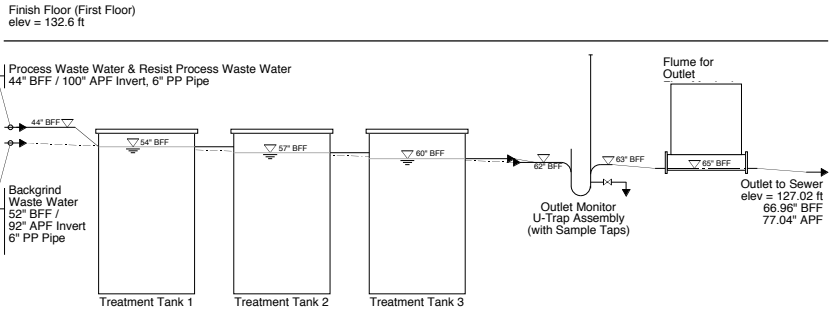

Pit Elevation (Schematic)


Scale: 1/4" = 1 foot

Pit Floor  
elev = 120.6 ft  
144" BFF

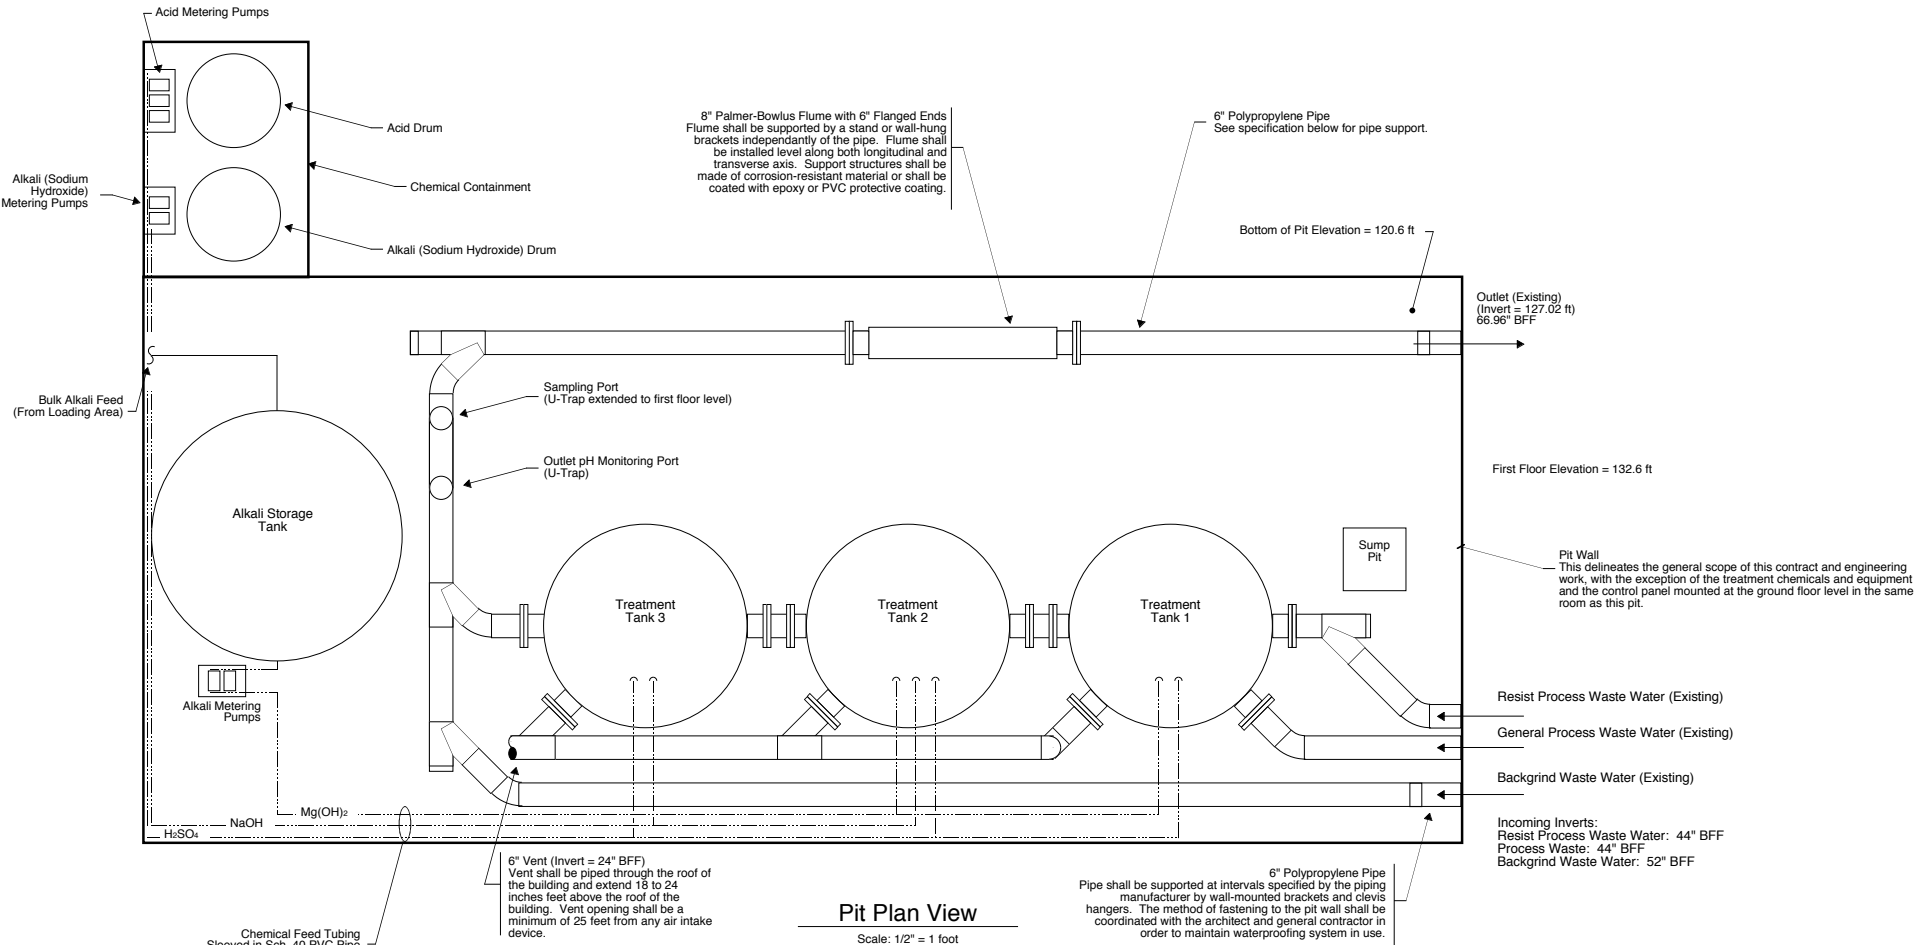

Pit Plan View

Scale: 1/2" = 1 foot

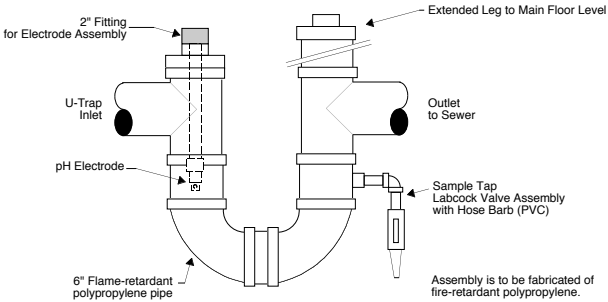

Outlet Monitoring Trap and Sample Tap

Scale: 1-1/2" = 1 foot

Legend:

BFF: Below Finish Floor  
APF: Above Pit Floor  
PP: Polypropylene  
H<sub>2</sub>SO<sub>4</sub>: Sulfuric Acid  
NaOH: Sodium Hydroxide  
Mg(OH)<sub>2</sub>: Magnesium Hydroxide

CP Clare  
Cherry Hill Industrial Park  
Beverly, Massachusetts

RICHMOND  
THE RICHMOND GROUP  
87 Elm Street  
Hopkinton, Massachusetts

B. J. McCarty, Inc.  
Consulting Engineers  
P. O. Box 935  
Centerville, Massachusetts

Wastewater Treatment System

Drawing No.: 96-1105  
Page No.: Page 2 of 2  
Revision: V.4.2

Date: 06/17/96  
Date Revised: 08/12/96

By: J. F. C.

Concorp, Inc.  
2352 Main Street • P. O. Box 544  
Concord, Massachusetts 01742  
(508) 461-0012 • FAX: (508) 461-0015